


© Crown copyright and database rights 2016 OS 100038864
 Reproduction in whole or in part is prohibited
 without the permission of Ordnance Survey.

Block Plan – Scale 1:1250

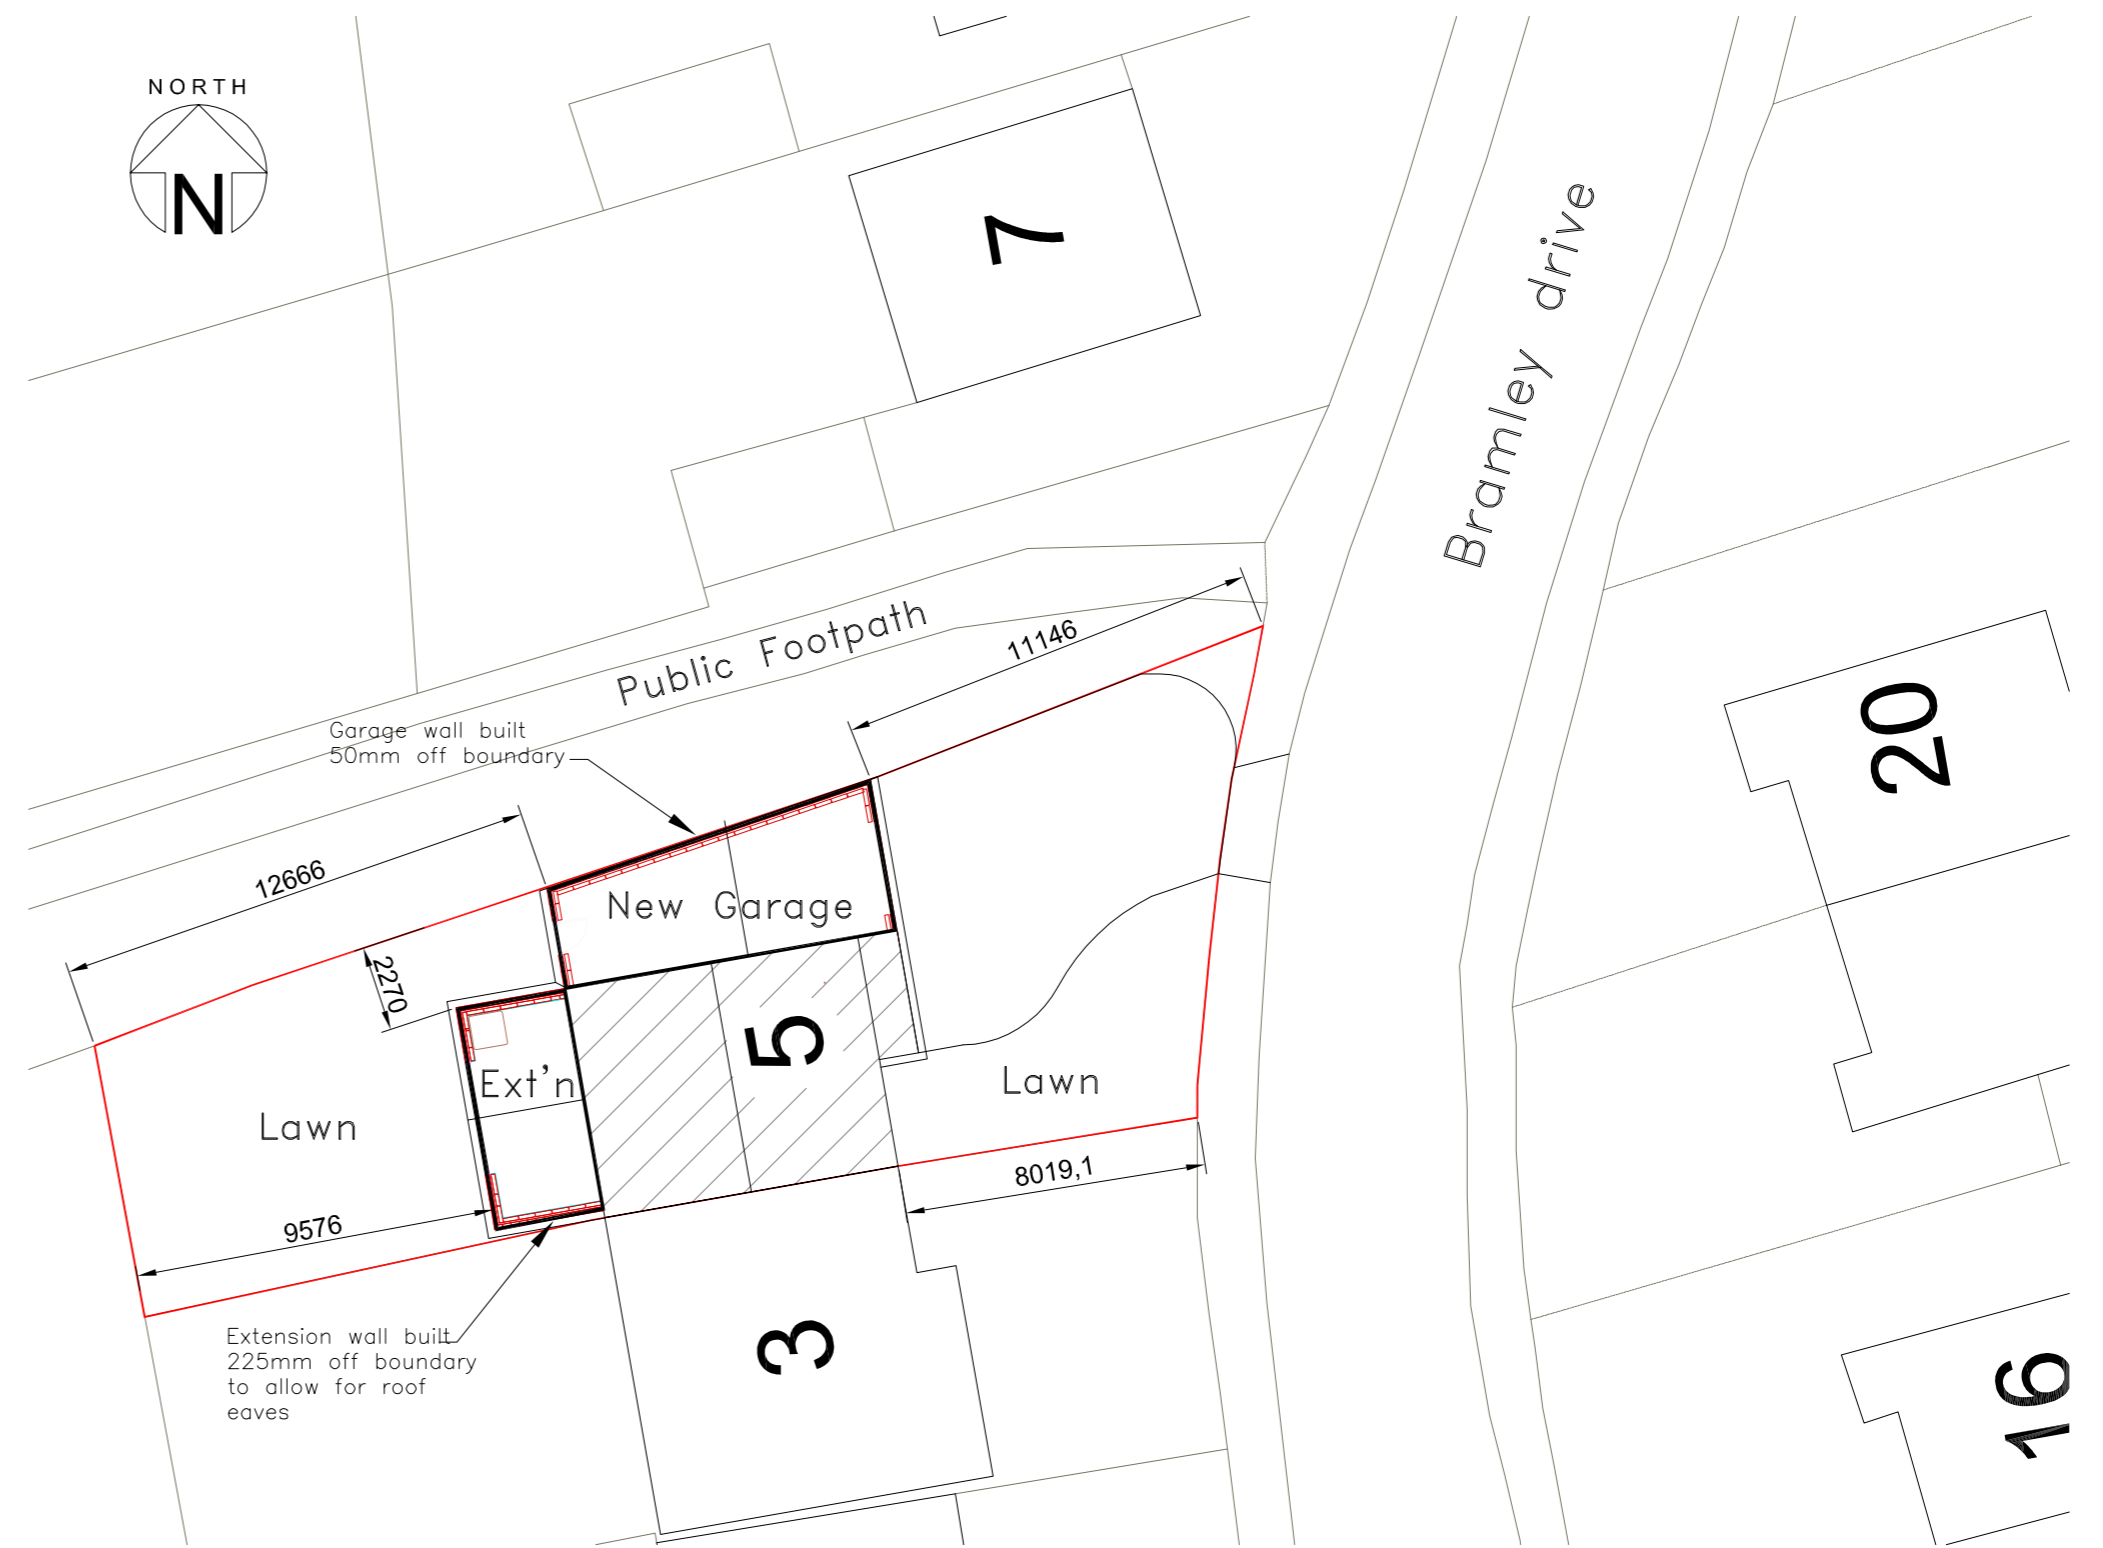

© Crown copyright and database rights 2016 OS 100038864
 Reproduction in whole or in part is prohibited
 without the permission of Ordnance Survey.

Site Plan – Scale 1:200

Rev	Status	Date
A	First Issue - Planning Submission	22/6/16

Mr and Mrs A Client

10 Extension Way
 New Road
 Cambs

Demolition Of Existing Garage
 and Construction of Kitchen
 Extension And New Garage

Proposed Site Plan

DRG No	Issue
2016-105	A

Sheet size A2 Scale as noted