



225mm offset from boundary to allow for Fascia / guttering projection

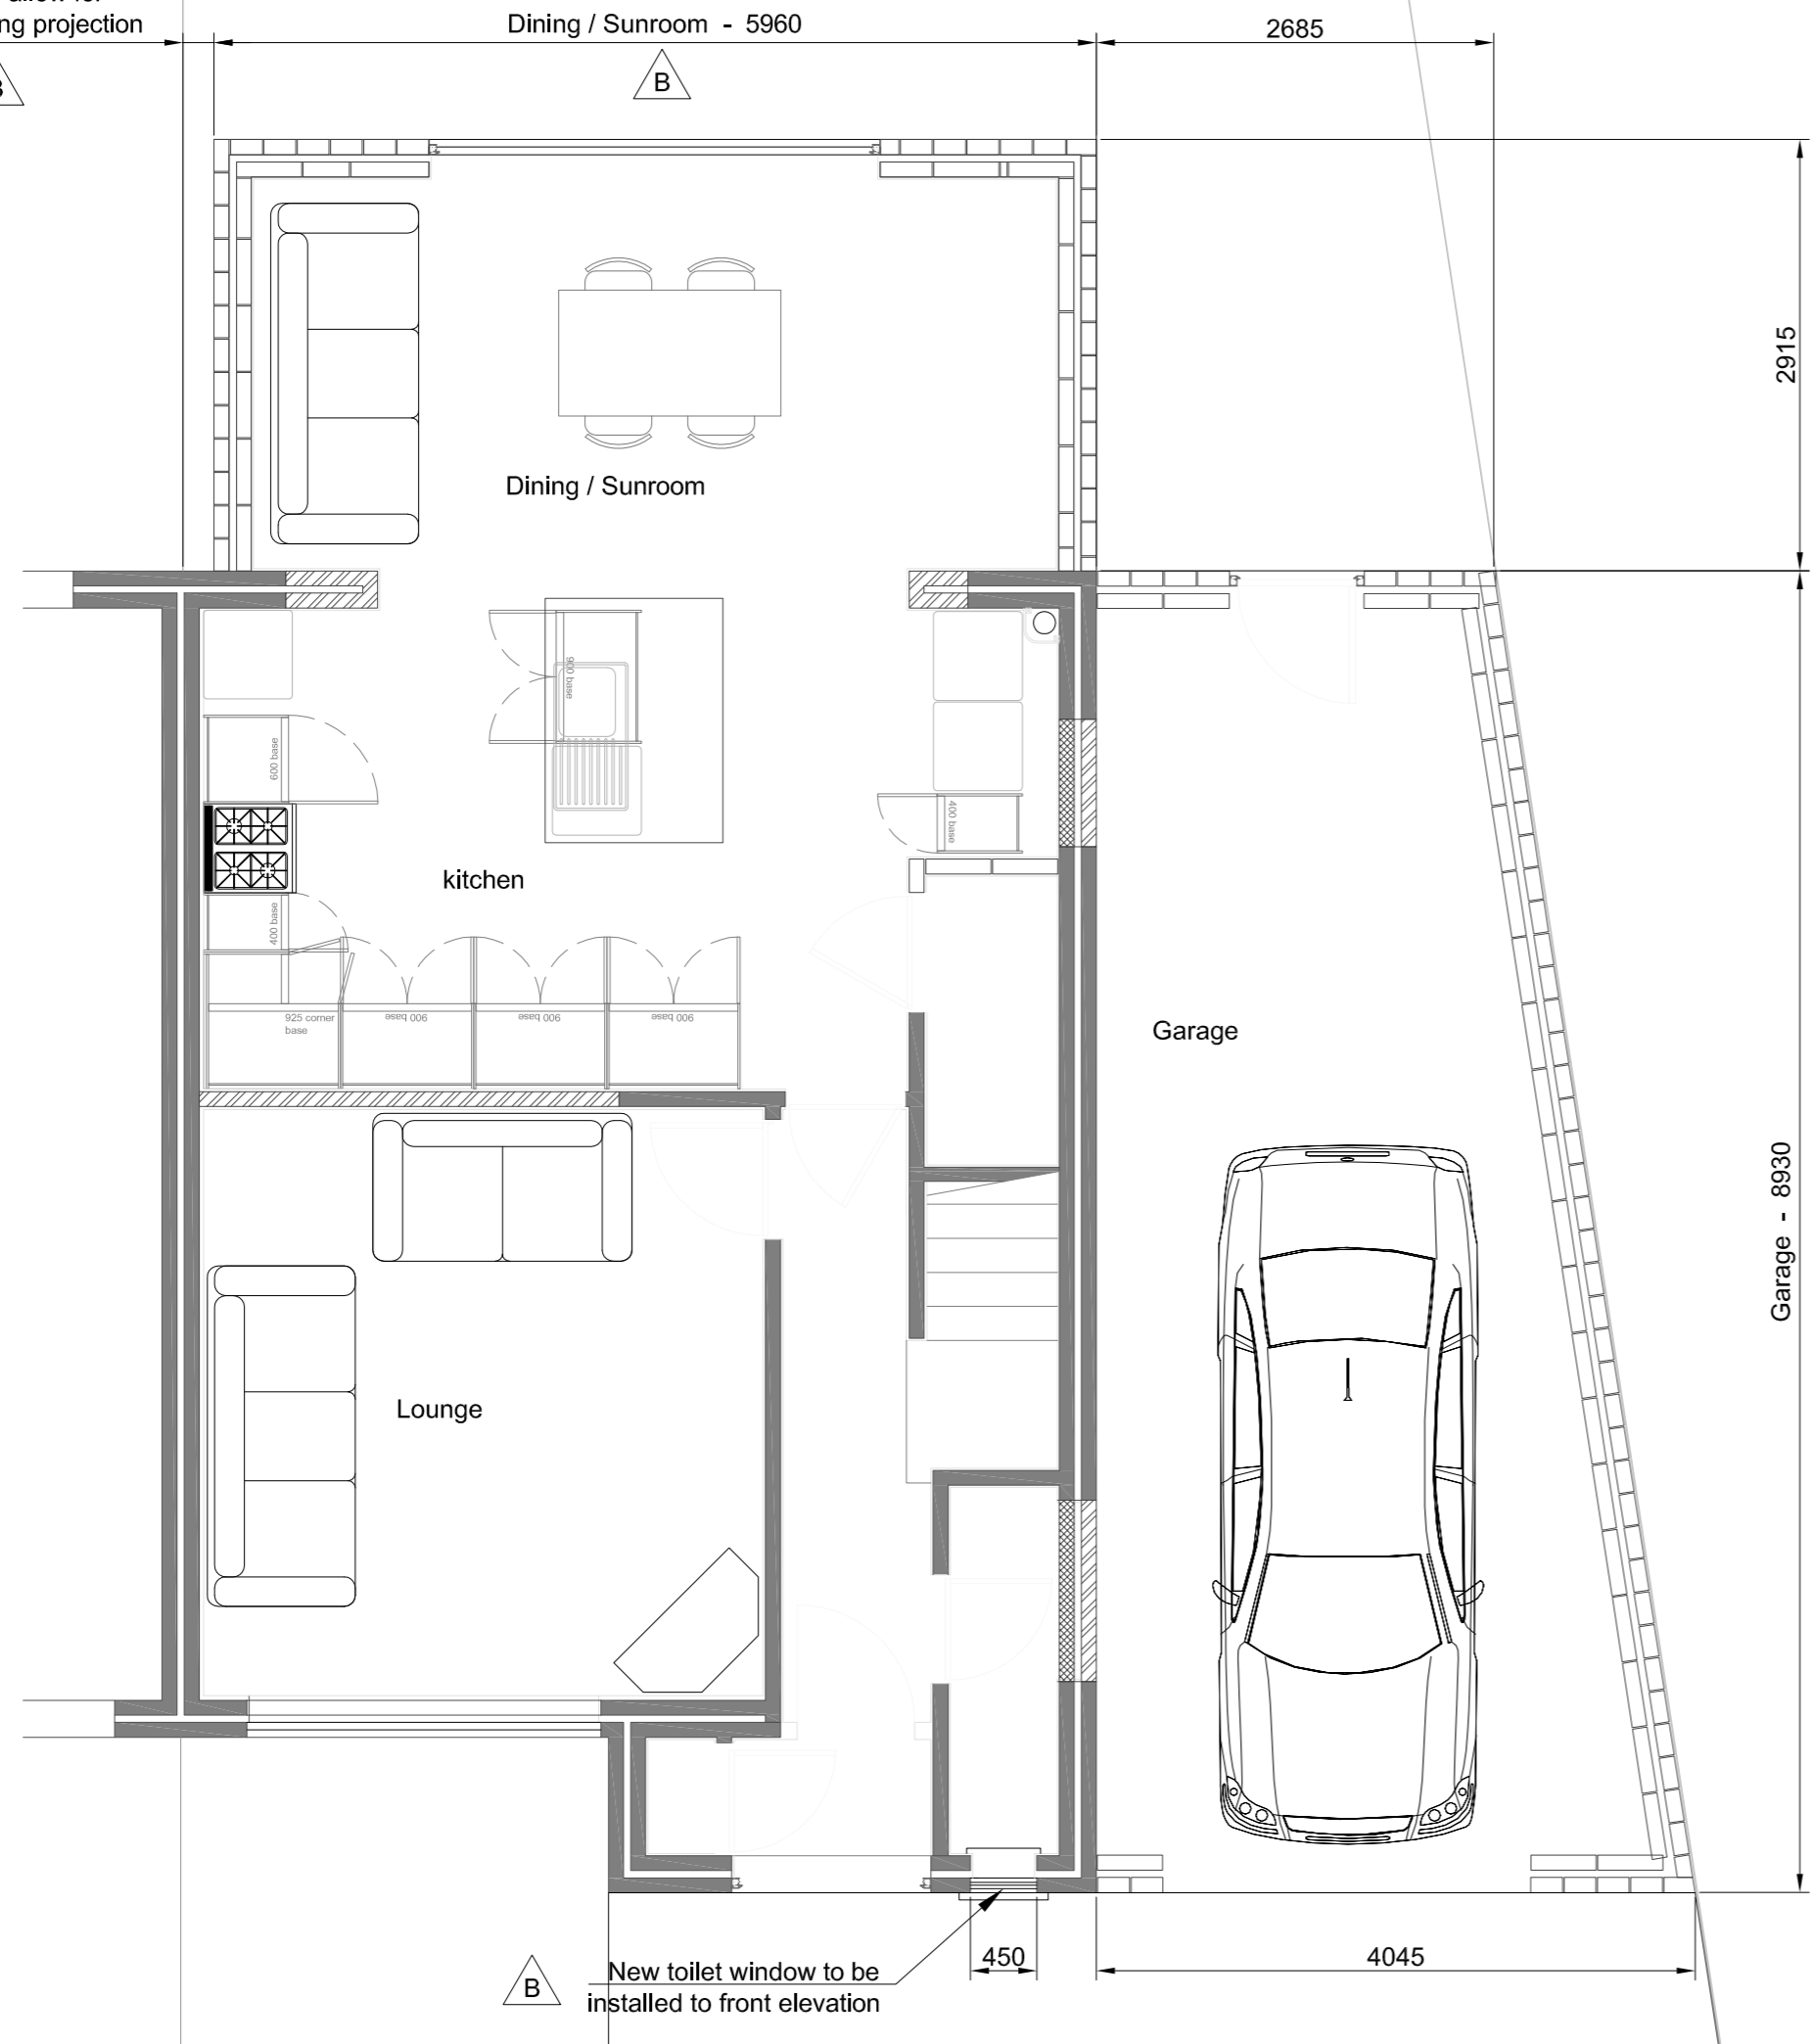

Proposed Ground floor Plan – Scale 1:50

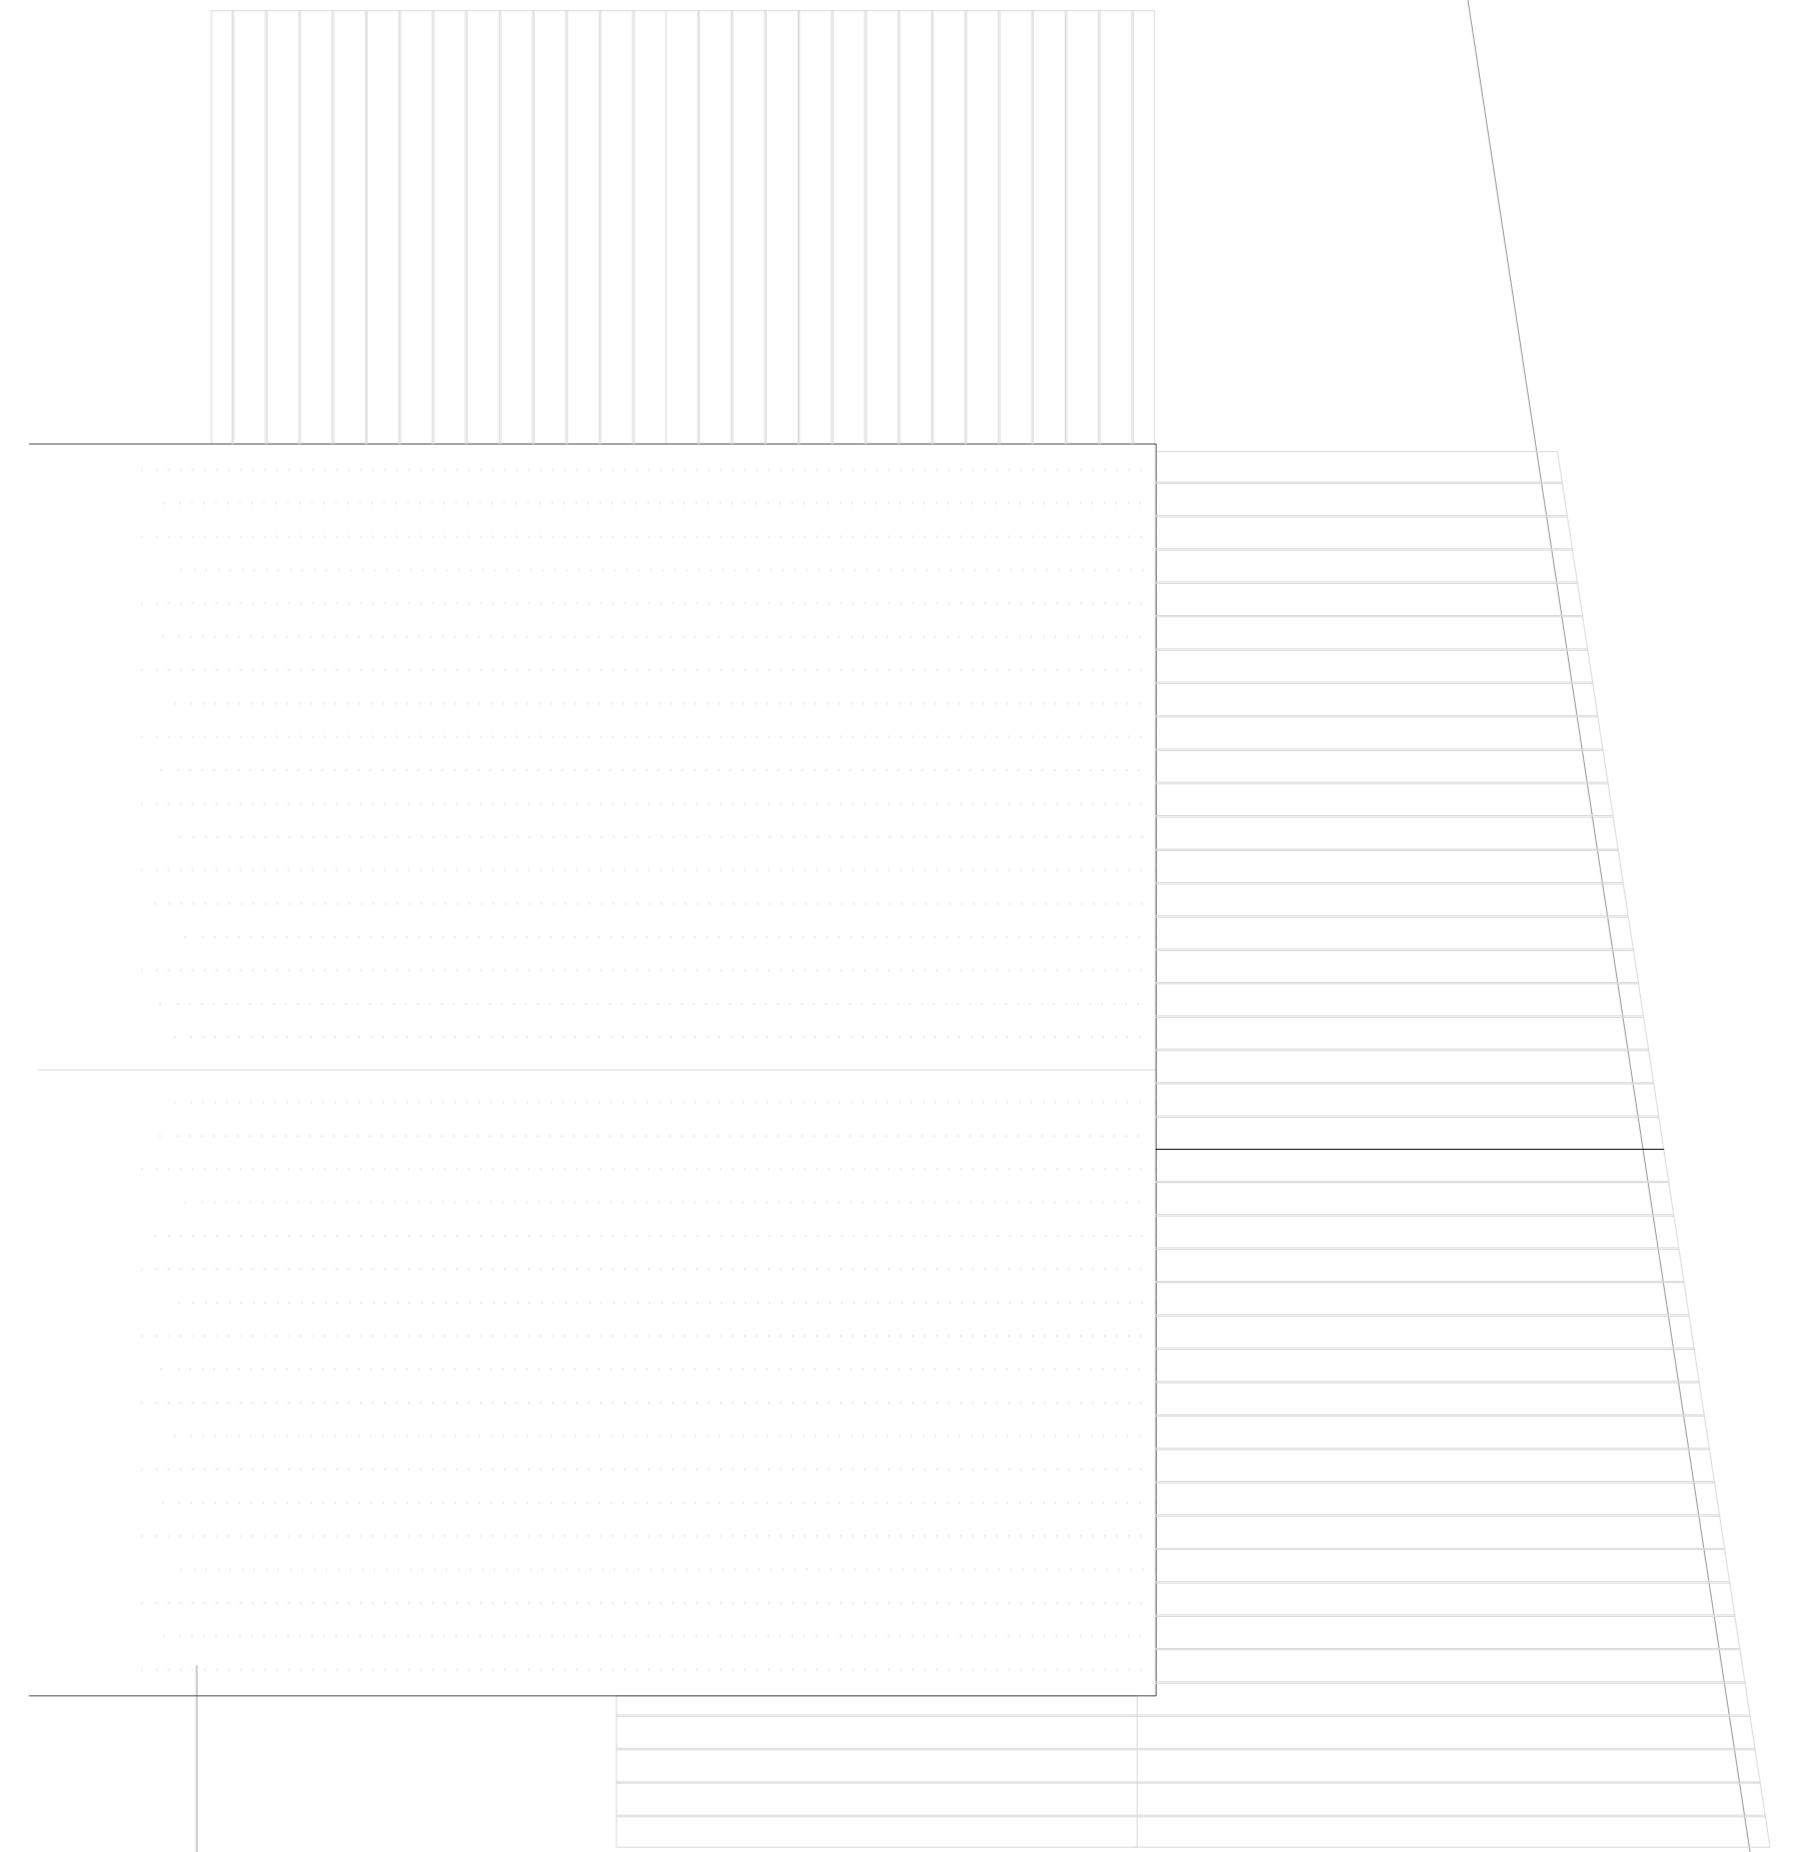

Proposed Roof Plan – Scale 1:50

Rev	Status	Date
B	Amended to suit planning comments	20/6/16
A	First Issue - Planning Submission	28/4/16

Mr and Mrs A Client
 10 Extension Way
 New Road
 Cambs

Demolition Of Existing Garage
 and Construction of Kitchen
 Extension And New Garage

Proposed Ground floor plan
 and Proposed Roof plan

DRG No	Issue
2016-103	B

Sheet size A2 Scale 1-50