




Proposed Front Elevation – Scale 1:50

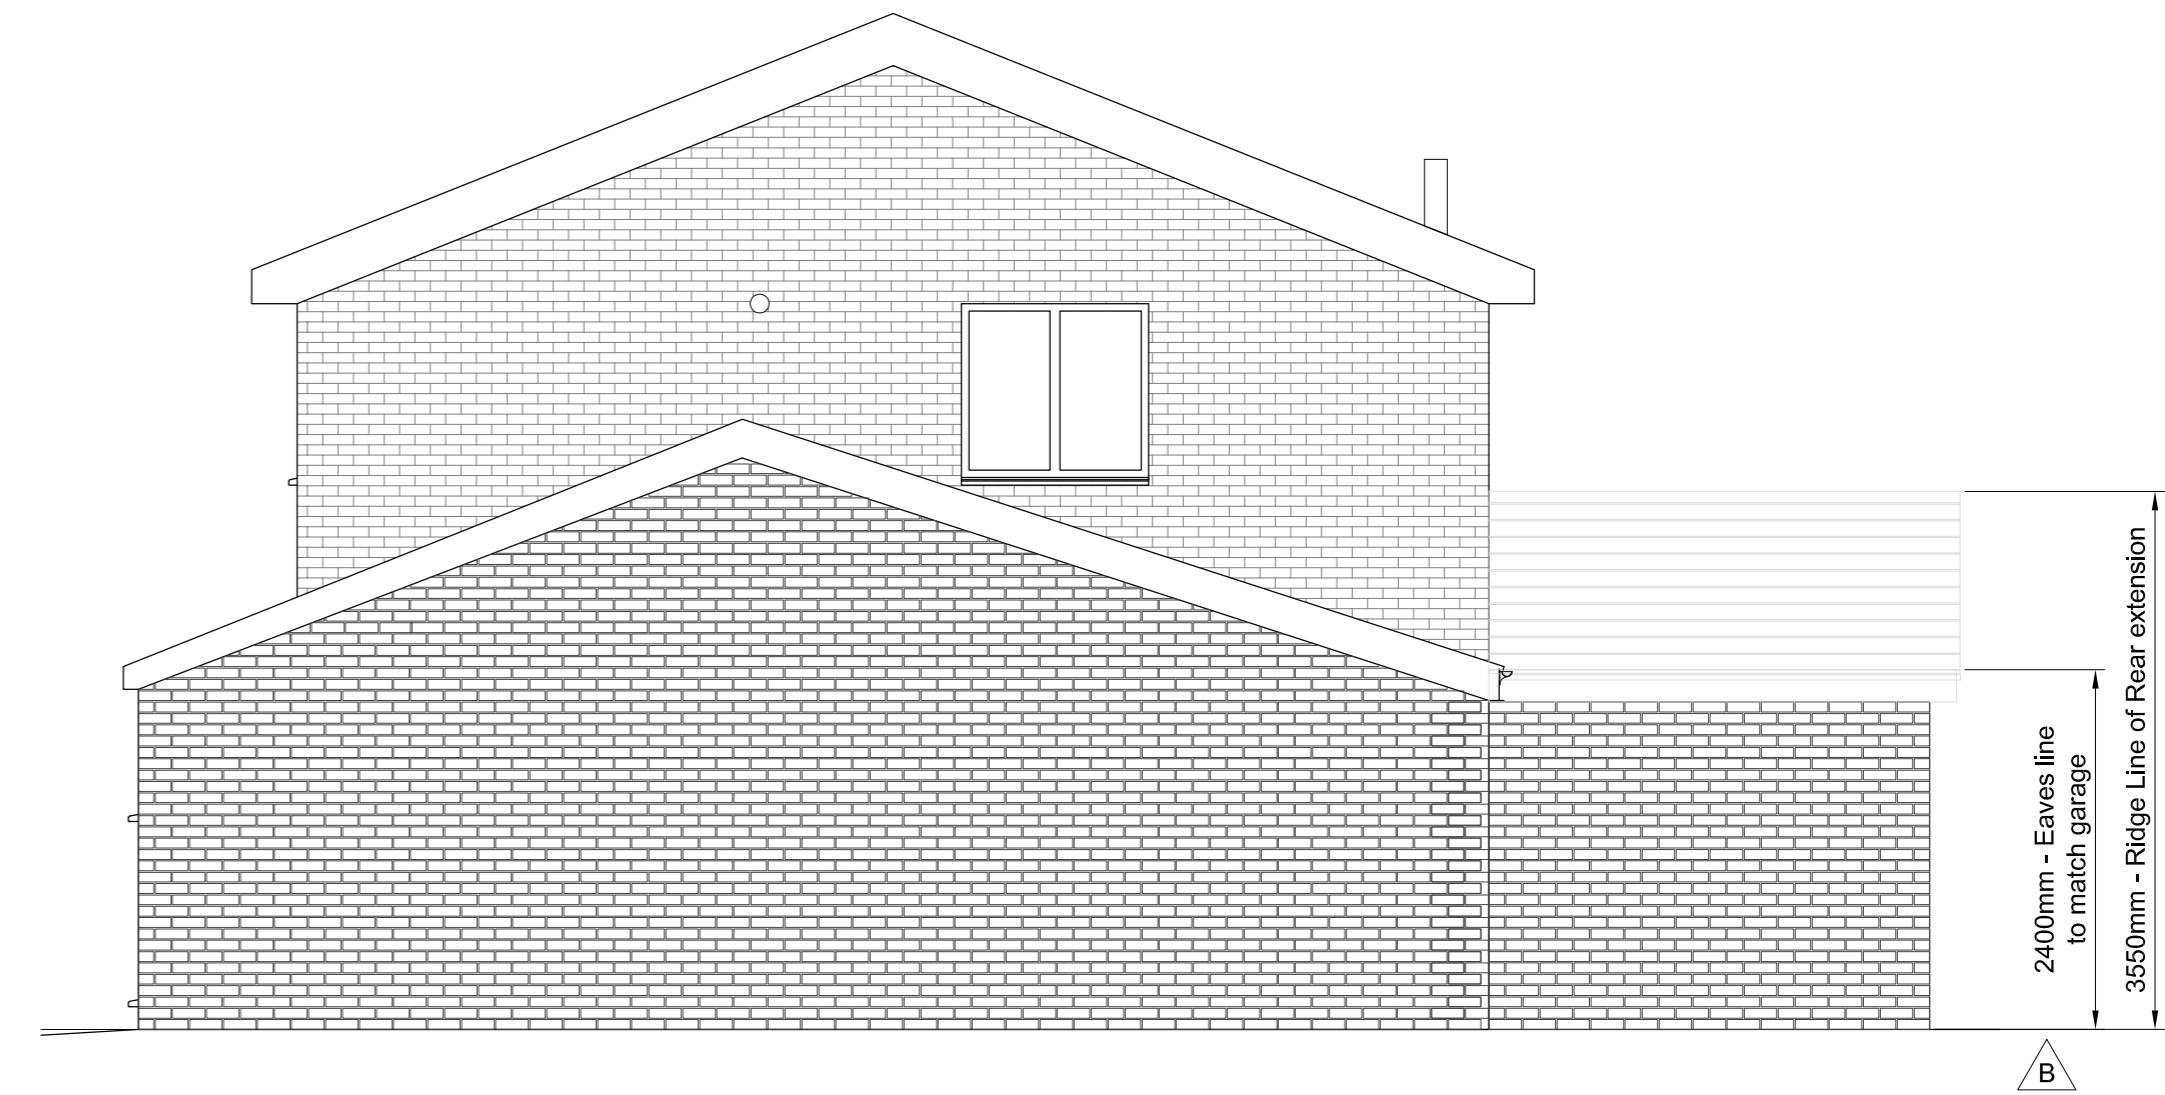

Proposed Side Elevation – Scale 1:50



Proposed Rear Elevation – Scale 1:50

A	First Issue - Planning Submission	28/4/16
Rev	Status	Date
Mr and Mrs A Client		
10 Extension Way New Road Cambs		
Demolition Of Existing Garage and Construction of Kitchen Extention And New Garage		
Proposed Elevations		
DRG No		Issue
2016-104		B
Sheet size A2      Scale 1-50		