




NORTH ELEVATION

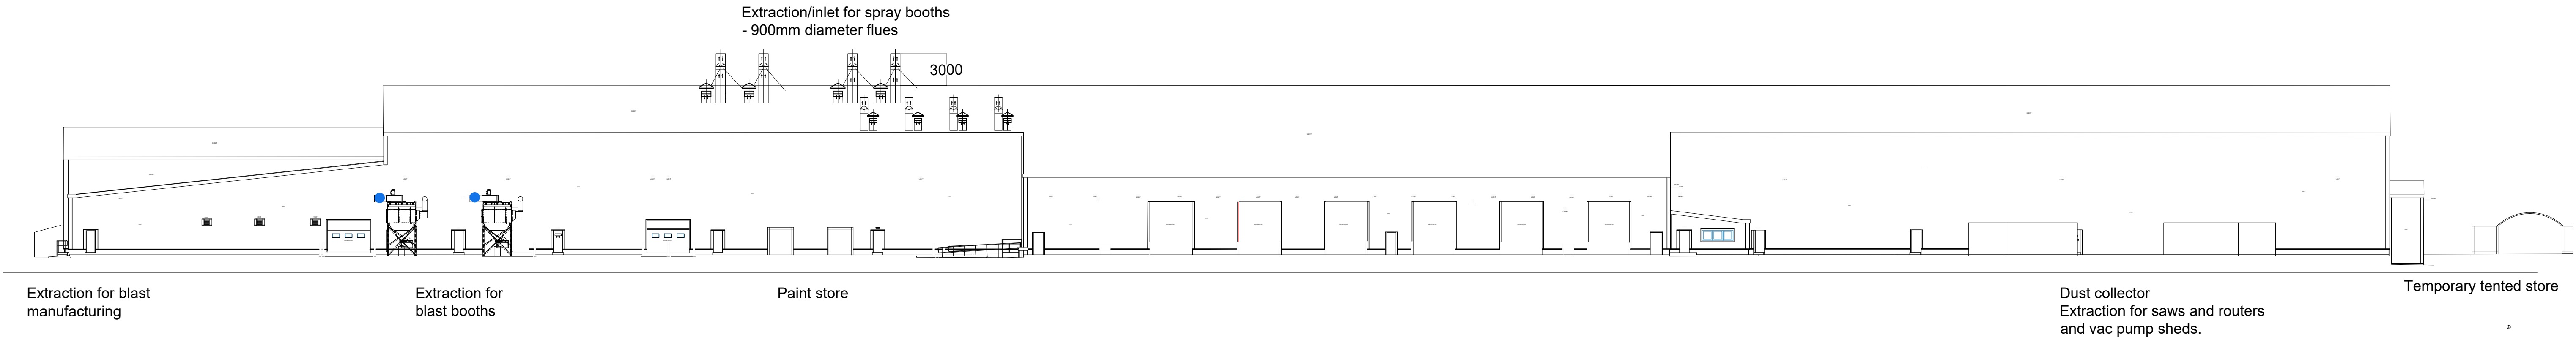

EAST ELEVATION

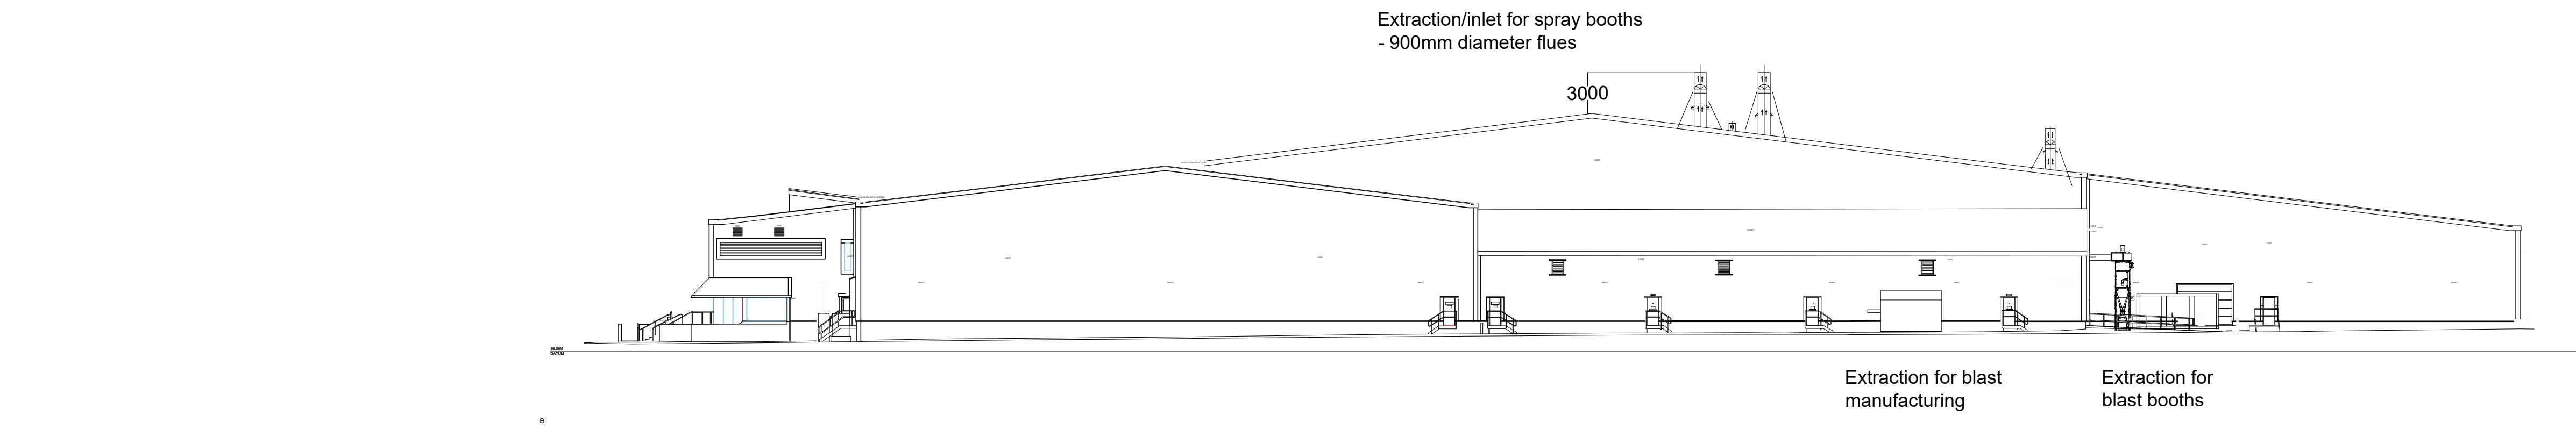

SOUTH ELEVATION

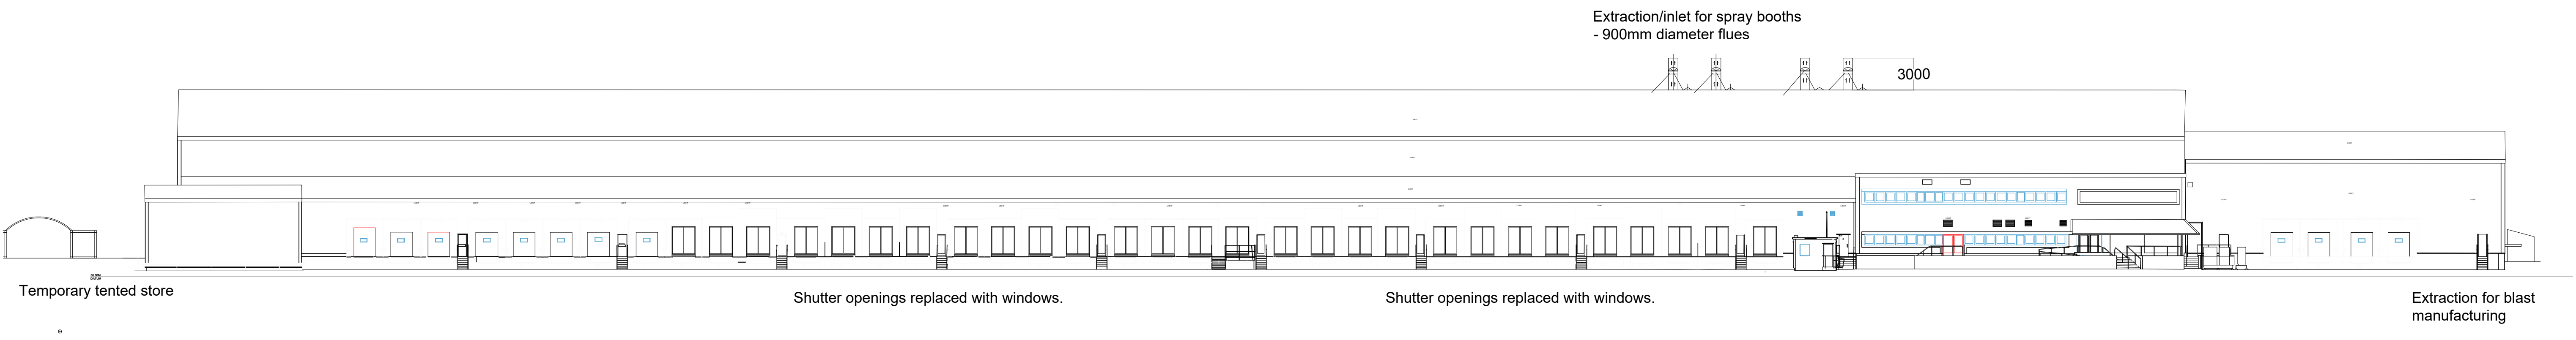

WEST ELEVATION

NOTES
Do not scale from this drawing, use figured dimensions only.
All dimensions to be checked on site.
All drawings to be read in conjunction with other contract documentation.
Any discrepancies to be reported to the Contract Administrator before any work commences.
© Copyright Bidwells LLP

client: Marshall Group Properties		drawn: TH		chk'd: GM	date: 29/01/25	scale @ A1: 1:300
project: Marshall Land Systems HQ - Crosslink		rev: PA2		status: PRE-APP		
discipline: ARCHITECTURE		dwg no: DR-A-2001		project no: 90903		