


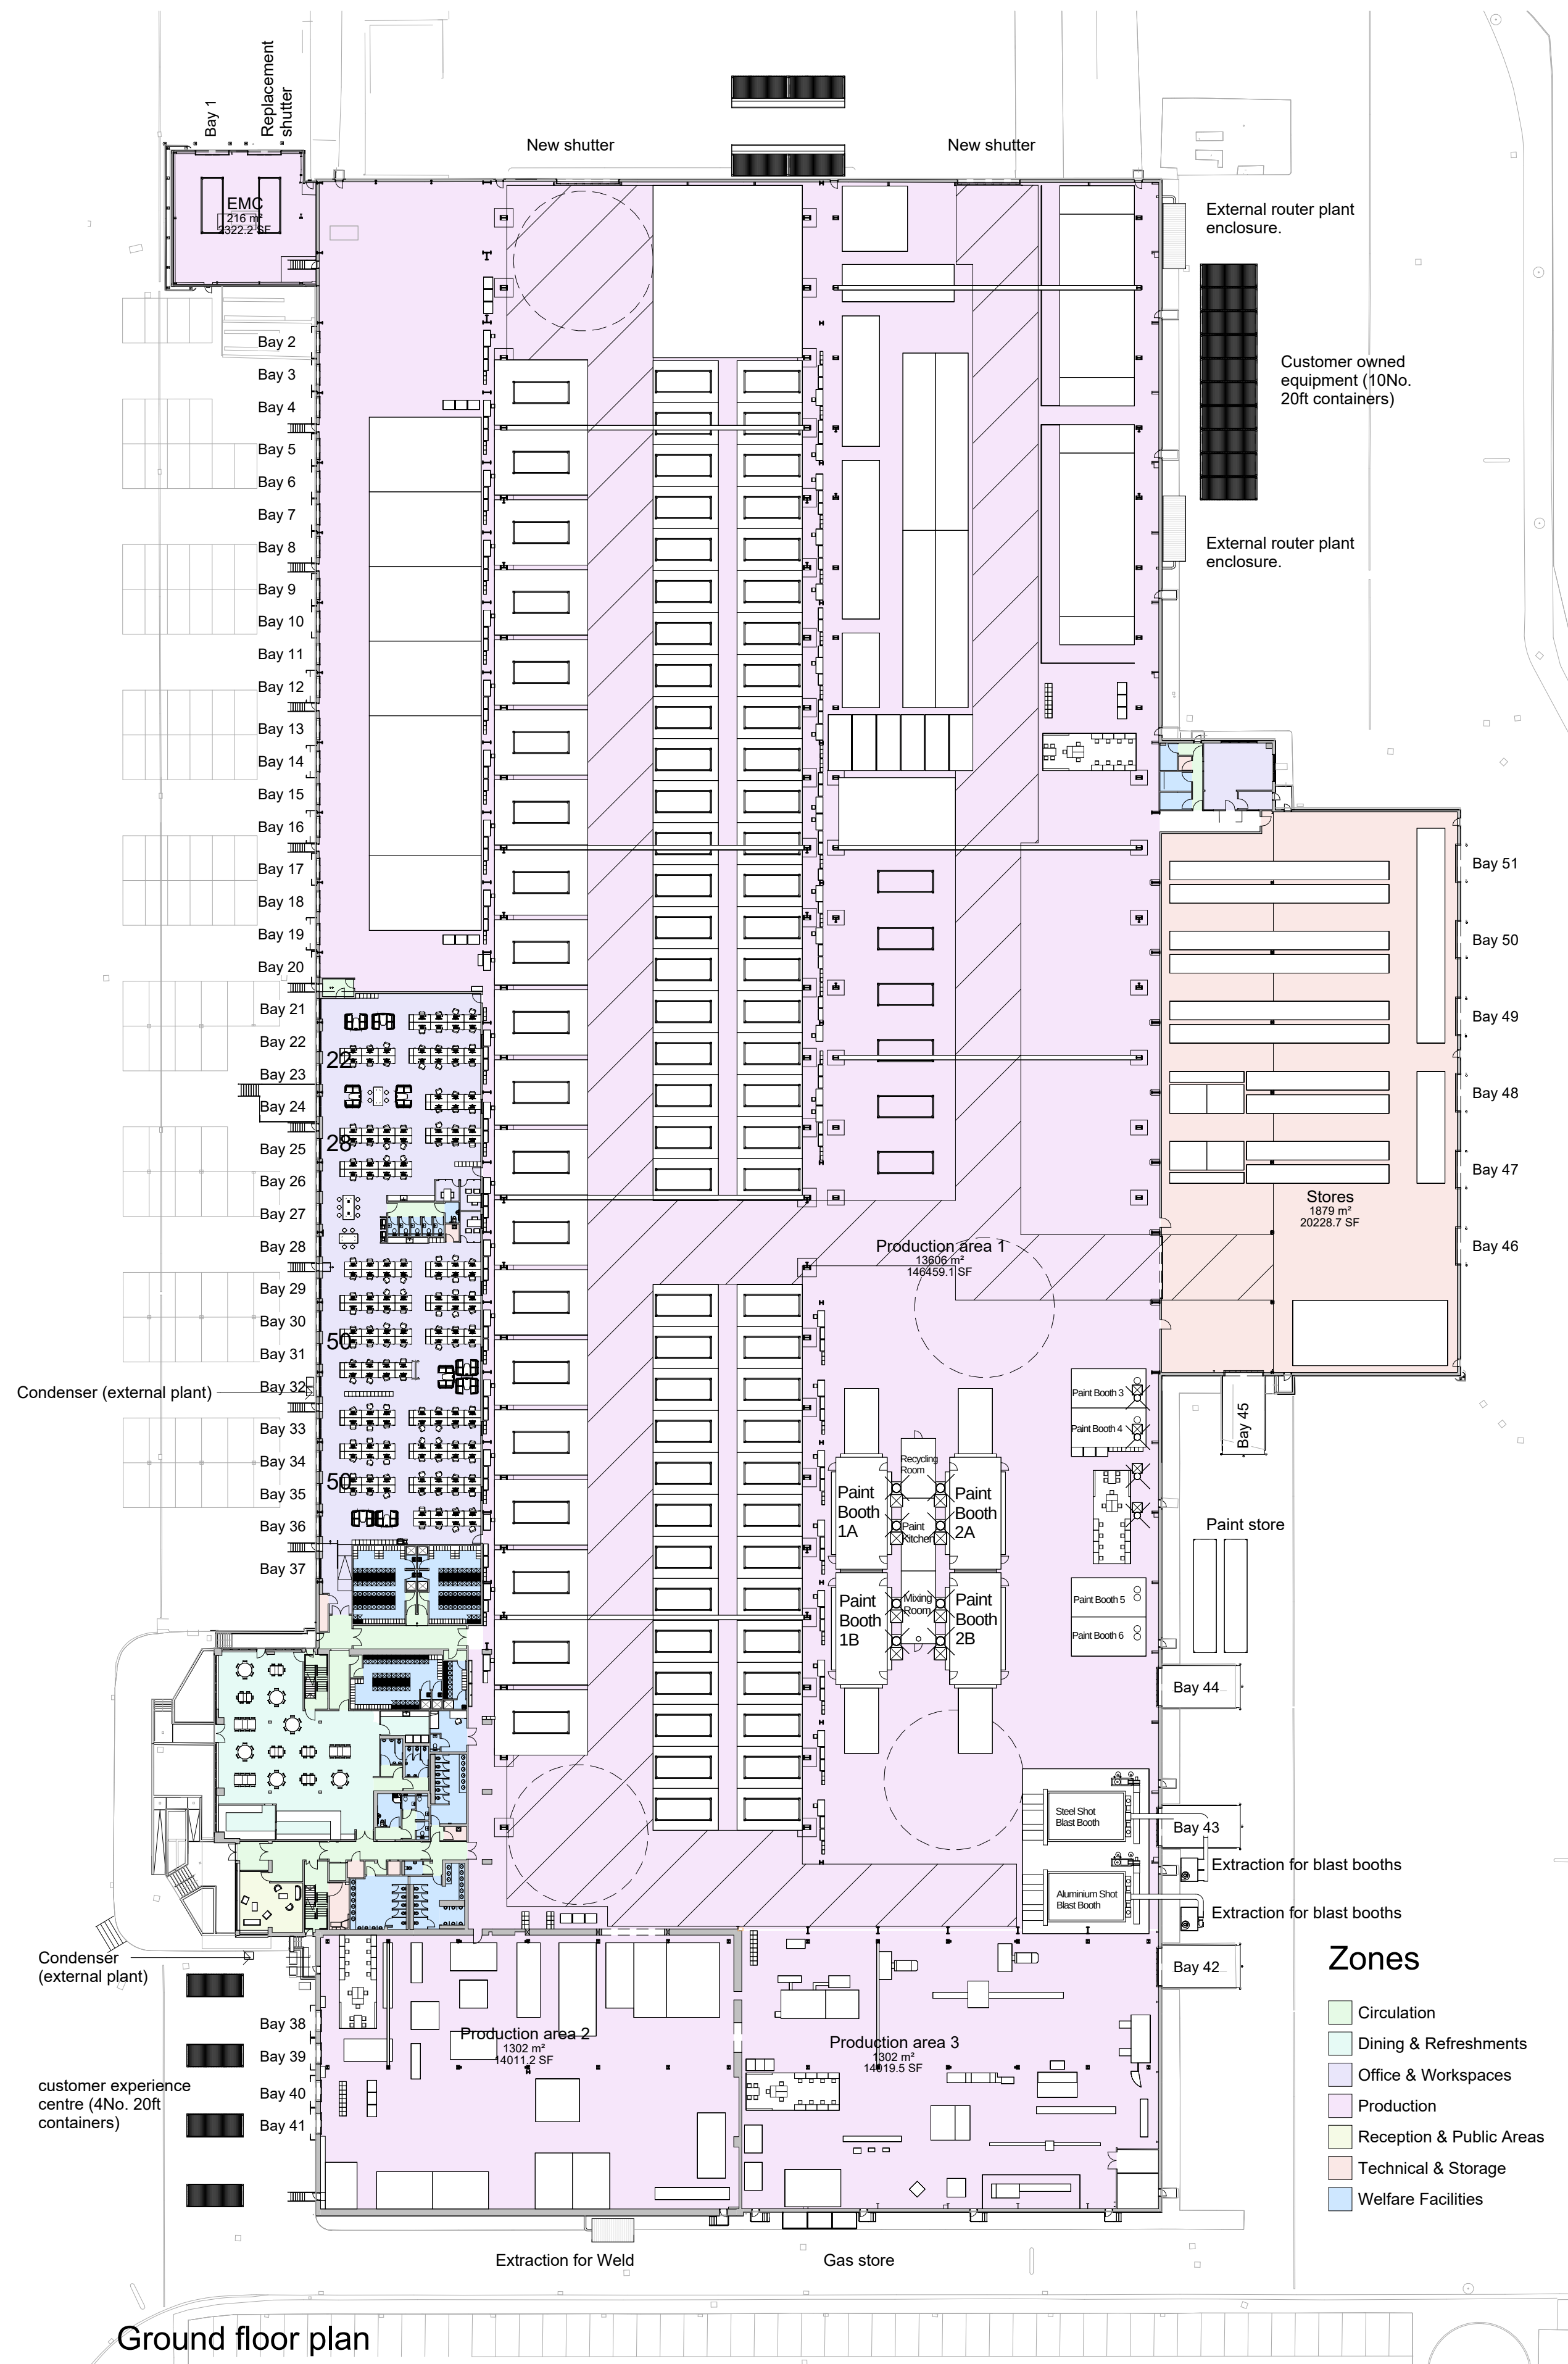


Zones

- Circulation
- Dining & Refreshments
- Office & Workspaces
- Production
- Reception & Public Areas
- Technical & Storage
- Welfare Facilities

Ground floor plan

PL5	25.07.03	Alterations to equipment layout.	GM	
PL4	16.06.25	Minor alterations		
PL3	11.06.25	Furniture/equipment alterations and additional toilets		
PL2	09.06.25	Crane altered		
PL1	31.3.25	Internal alterations		
rev.	date	description	Issued by	chk'd

NOTES
Use figured dimensions only.
All dimensions to be checked on site.
All drawings to be read in conjunction with other contract documentation.
Any discrepancies to be reported to the Contract Administrator before any work commences.
© Copyright Bidwells LLP

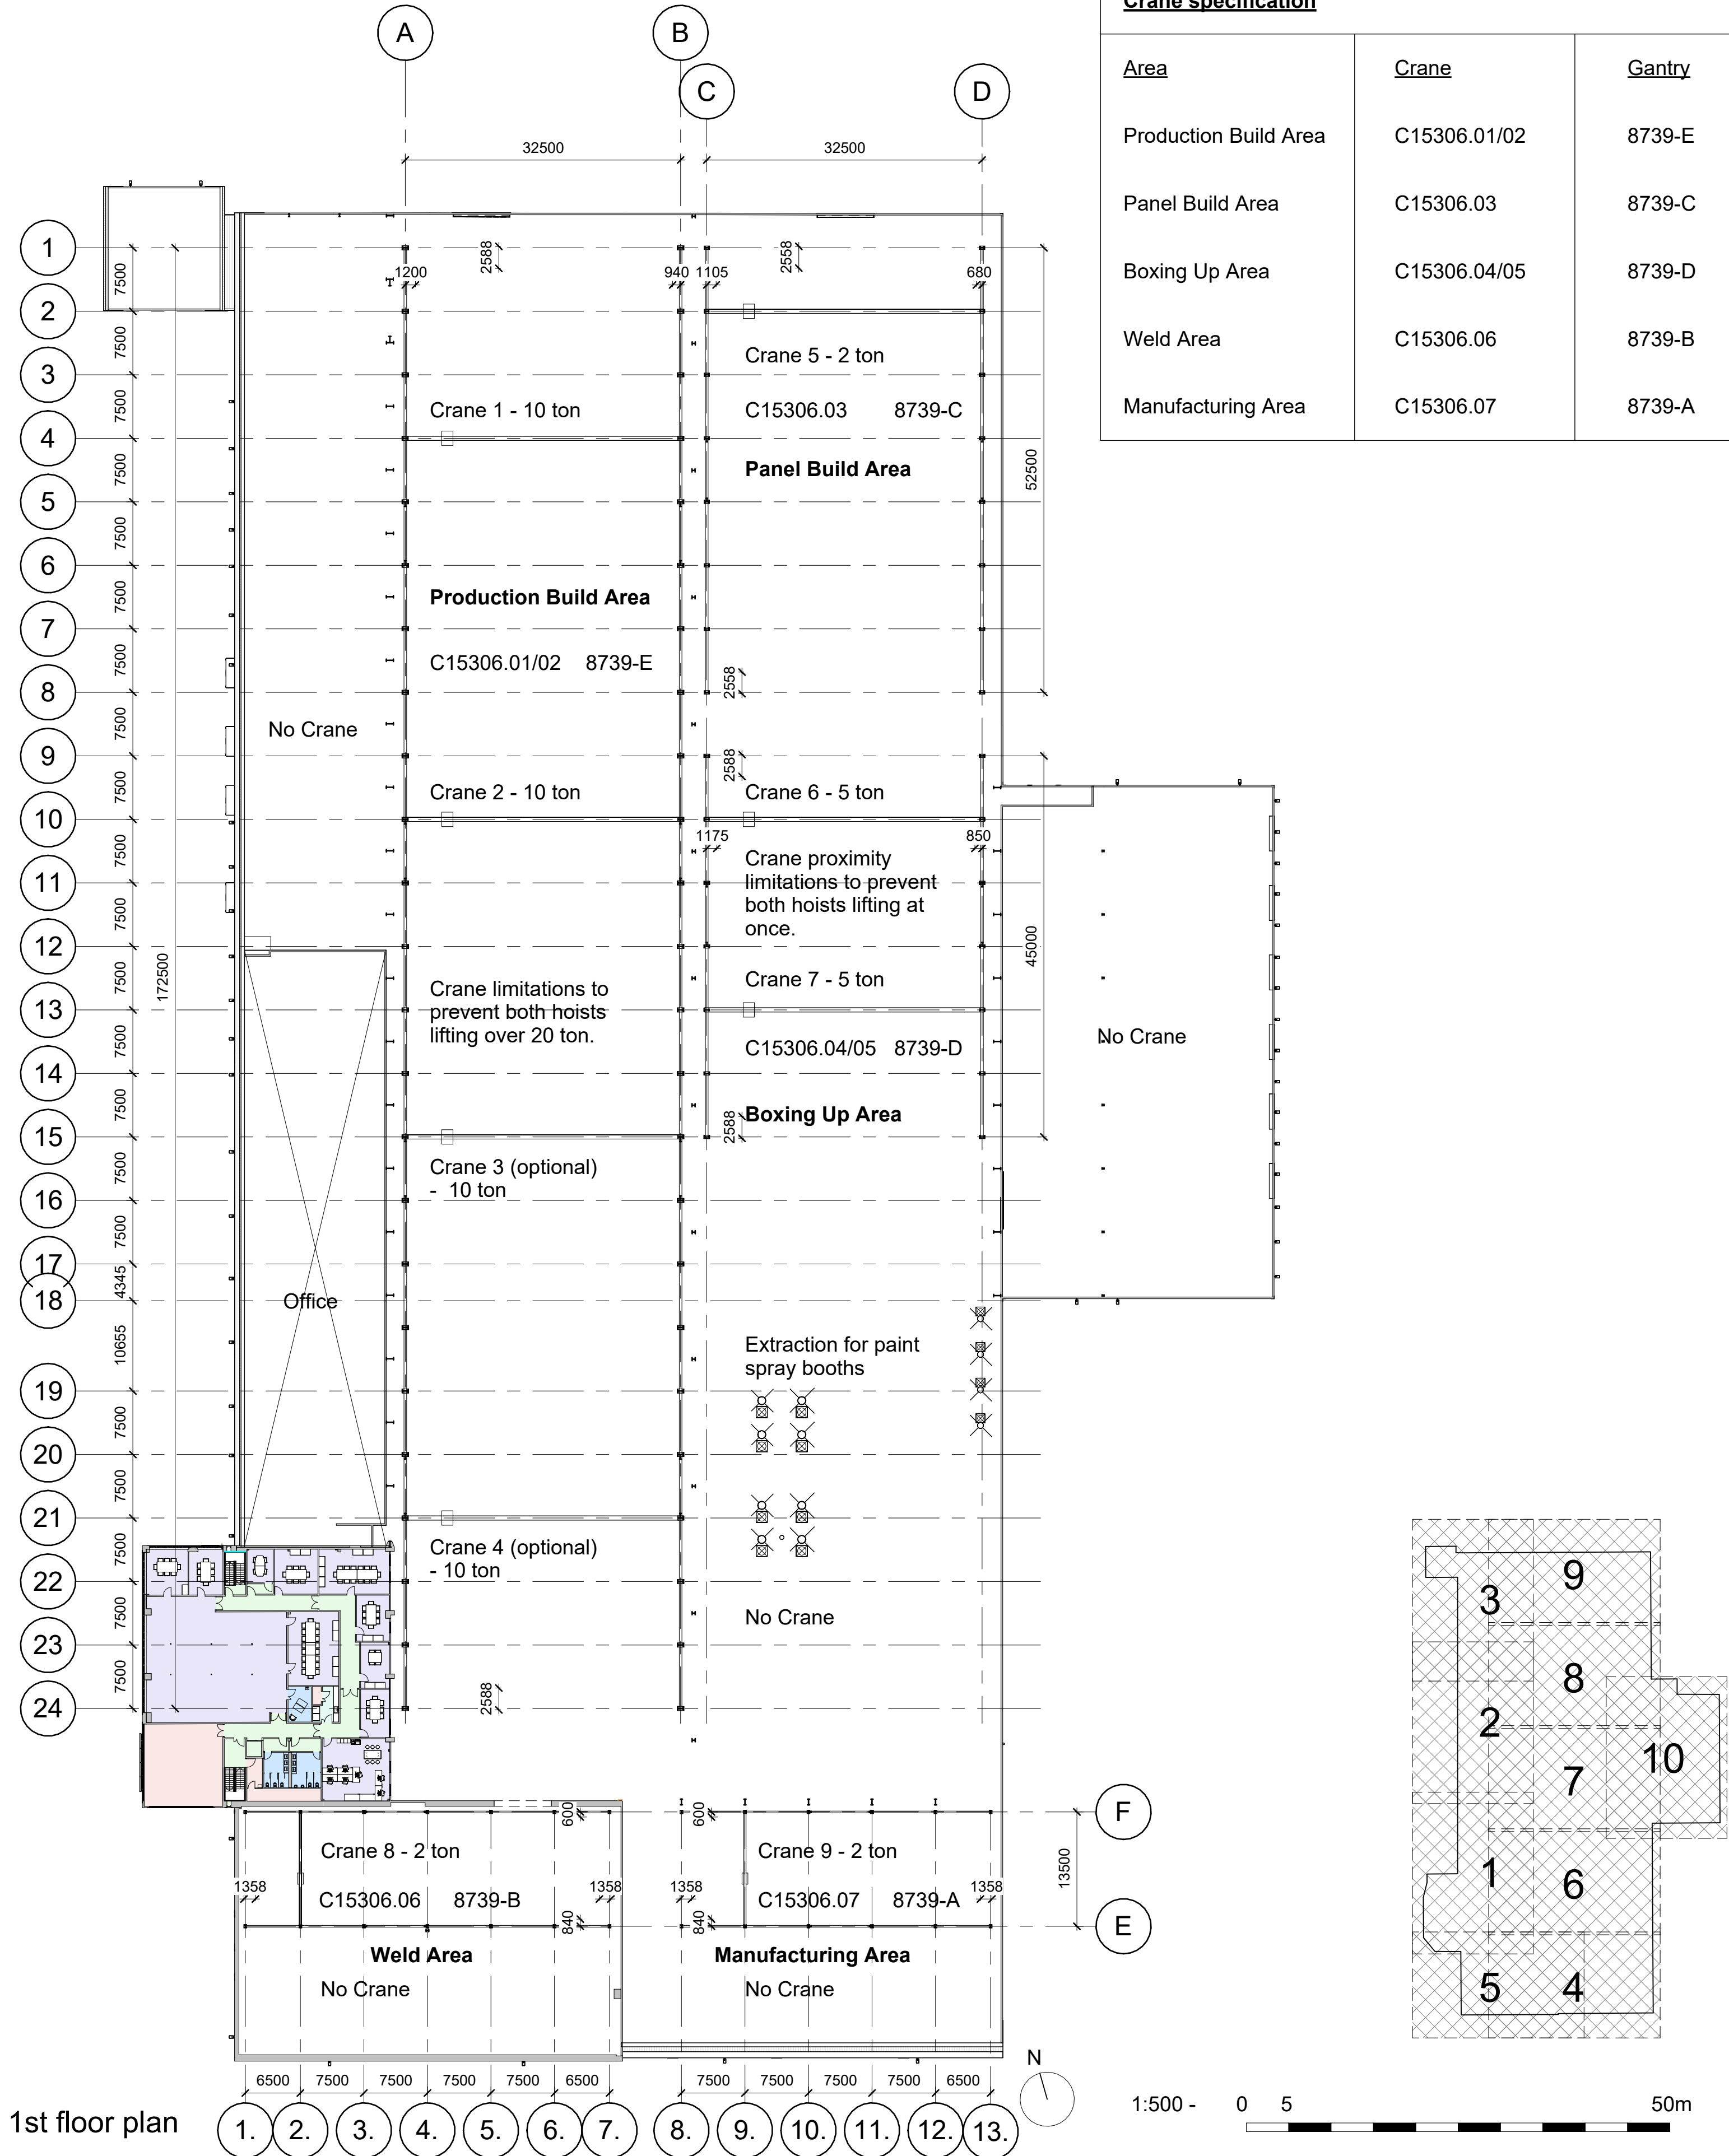

1st floor plan

Crane specification		
Area	Crane	Gantry
Production Build Area	C15306.01/02	8739-E
Panel Build Area	C15306.03	8739-C
Boxing Up Area	C15306.04/05	8739-D
Weld Area	C15306.06	8739-B
Manufacturing Area	C15306.07	8739-A

client:		Marshall Group Properties			
project:		Marshall Land Systems HQ - Crosslink			
dwg title:		Proposed general arrangement plans			
discipline:		ARCHITECTURE		drawn	chk'd
		TH		GM	
				date:	03/27/25
				scale @ A1	As indicated
project no.		dwg no.		status.	
90903		DR-A -1001		PL5	
				DRAFT - Construction	



BIDWELLS

Trumpington Road
Cambridge CB2 9LD
t: 01223 841841
f: 01223 845150
bidwells.co.uk