


Site/Block Plan 1:100

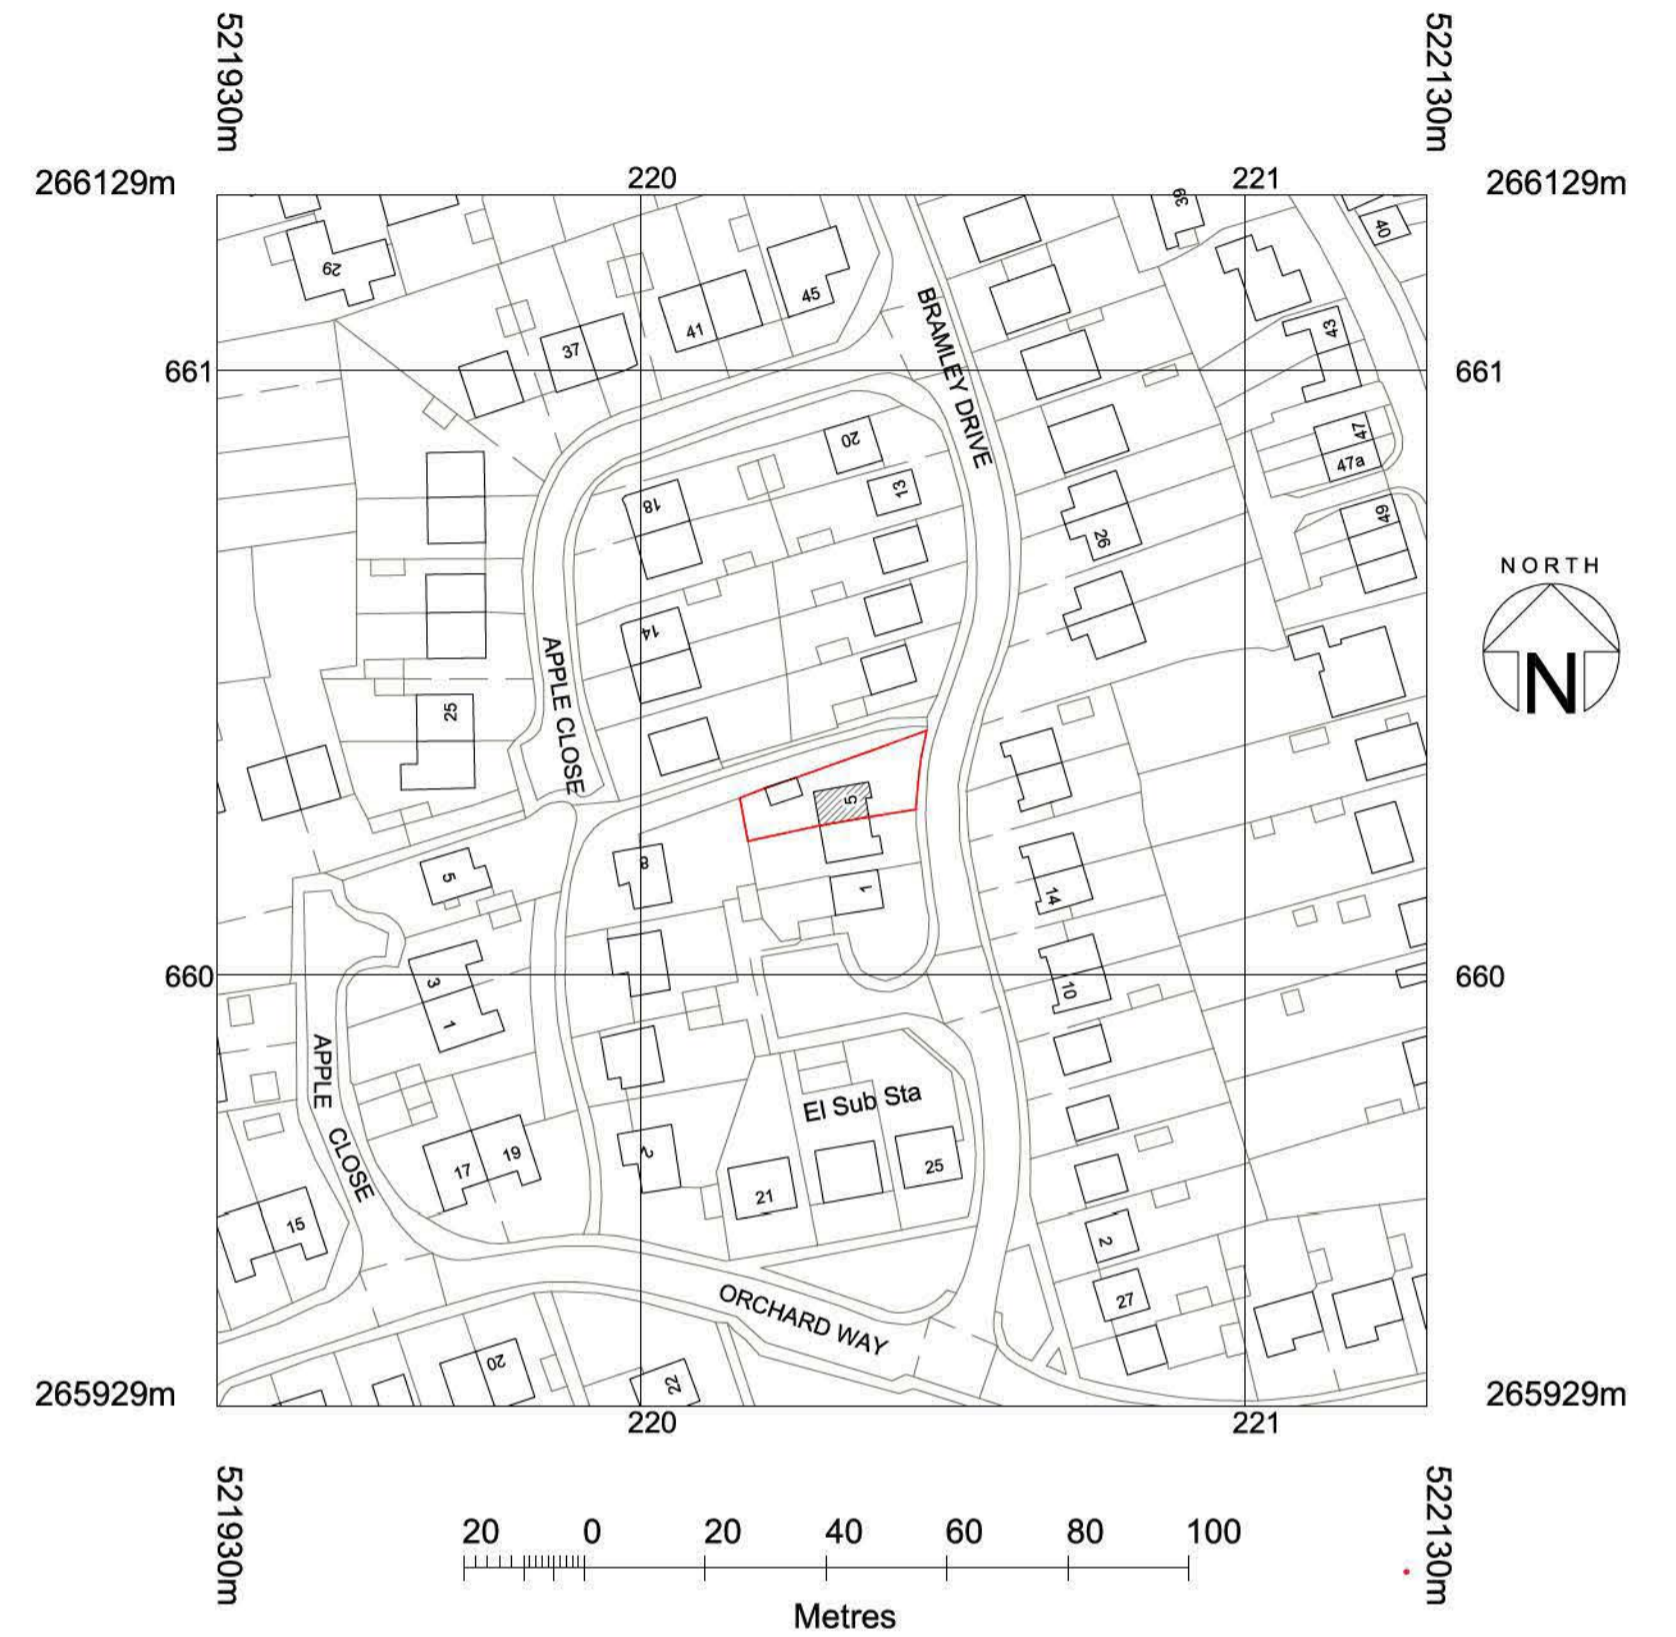

© Crown copyright and database rights 2016 OS 100038864  
 Reproduction in whole or in part is prohibited  
 without the permission of Ordnance Survey.

Site Location Plan - Scale 1:1250

Mr and Mrs A Client	
10 Extension Way New Road Cams	
Demolition Of Existing Garage and Construction of Kitchen Extention And New Garage	
Site Location Plan and Existing Block Plan	
DRG No	Issue
2016-100	A
Sheet size A2	Scale As Noted