


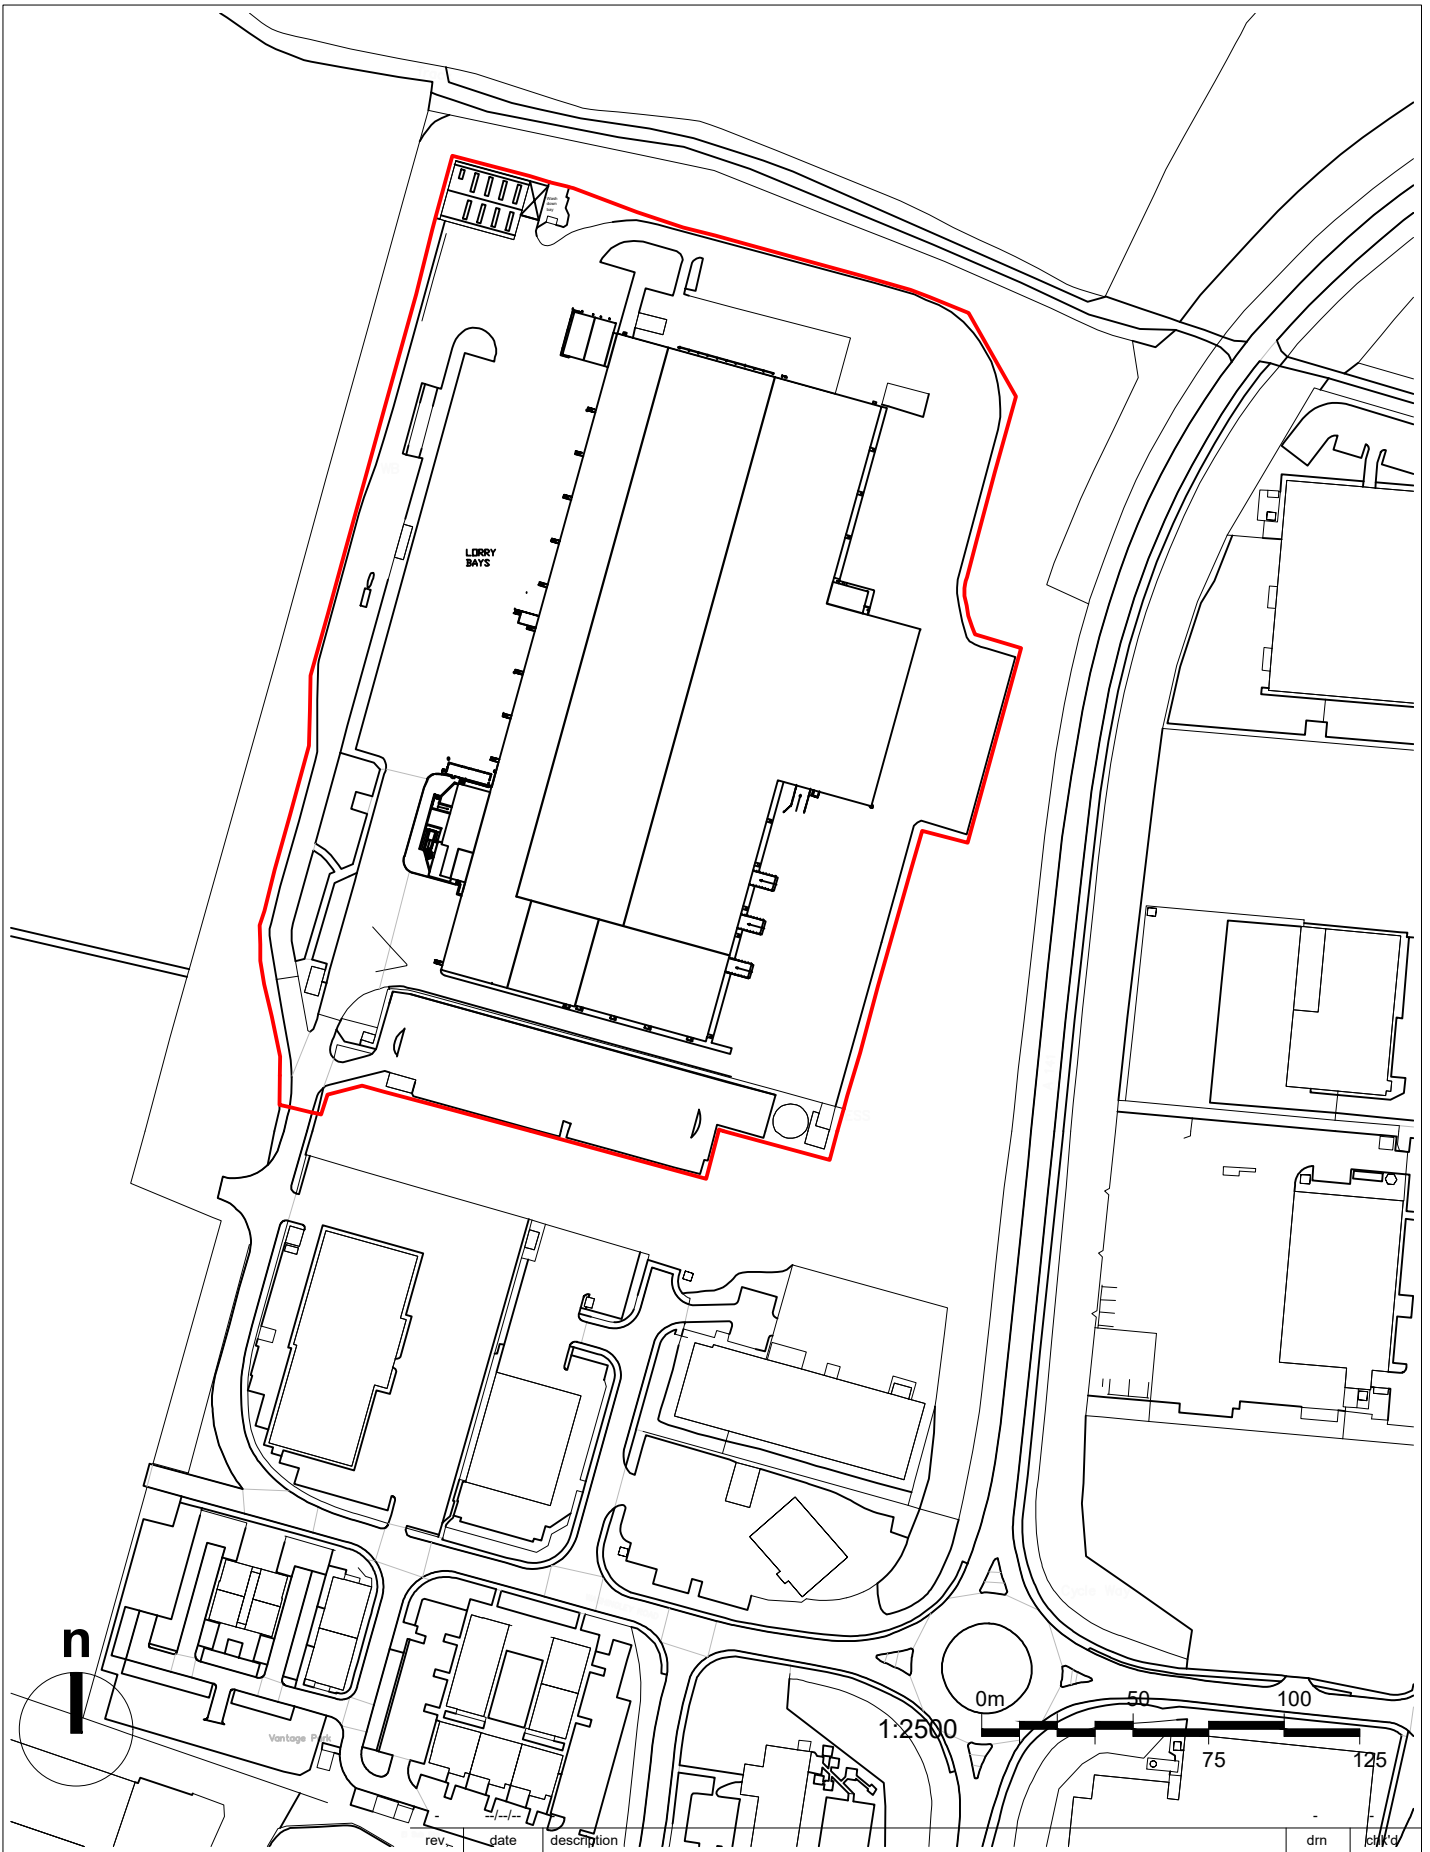

NOTES

Do not scale from this drawing, use figured dimensions only.

All dimensions to be checked on site.

All drawings to be read in conjunction with other contract documentation.

Any discrepancies to be reported to the Contract Administrator before any work commences.

© Copyright Bidwells LLP

client: Marshall Group Properties

project: Marshall Land Systems HQ - Crosslink

dwg title: Existing Location Plan

discipline

ARCHITECTURE

project no.

90903

dwg no.

DR-A-0000

drawn

TH

chk'd

--

date:

14/10/24

scale @ A4

1:2500

rev.

PA

status.

PRE-APP

BIDWELLS

Trumpington Road

Cambridge CB2 9LD

t: 01223 841841

f: 01223 845150

bidwells.co.uk

Trumpington Road
 Cambridge CB2 9LD
 t: 01223 841841
 f: 01223 845150
 bidwells.co.uk