


DO NOT SCALE

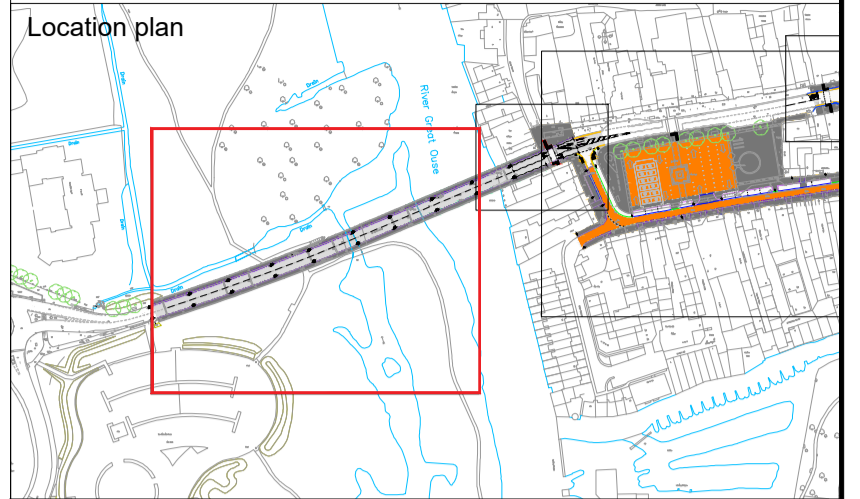

- Key**
- Proposed road markings (White).
 - ▒ Proposed 50mm plane and inlay. (Refer to pavement construction Information)
 - Existing kerb to be retained, kerbs in poor condition to be replaced.
 - ▒ Existing footway to be cleaned and spot repaired where flags are in poor condition.
 - █ Existing footway to be replaced with new concrete flags to match existing.

- Notes**
1. Do not scale this drawing.
 2. All dimensions are in metres unless otherwise stated.
 3. This drawing should be printed in colour.
 4. This drawing is based on OS map as supplied by Cambridgeshire County Council (CCC) and topographical survey.
 5. This drawing shall be read in conjunction with all relevant scheme drawings and documents.

REV	DATE	BY	DESCRIPTION	CHK	APP
P02	24/04/2023	JR	CLIENT COMMENTS ACTIONED	PFW	PFW
P01	05/04/2023	JR	FIRST ISSUE	PFW	PFW

DRAWING STATUS: **D2 - FOR TENDER**



2 Lansdowne Rd, Croydon, CR9 2ER, UK
T+ 44 (0) 208 263 2413
wsp.com

CLIENT: Cambridgeshire County Council

DESIGNER: WSP

SITE/PROJECT: St Neots Future High Street Fund Detailed Design



TITLE: St Neots Road Bridge Proposed General Arrangement Sheet 5 of 5

SCALE @ A1: 1 : 250	CHECKED: PFW	APPROVED: PFW
------------------------	-----------------	------------------


PROJECT NO: 70095787	DESIGNED: JR	DRAWN: JR	DATE: 24/04/2023
-------------------------	-----------------	--------------	---------------------

DRAWING NO: 70095787-WSP-SN-DR-CH-0105	REV: P02
---	-------------

© WSP UK Ltd

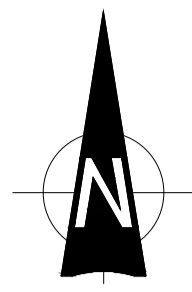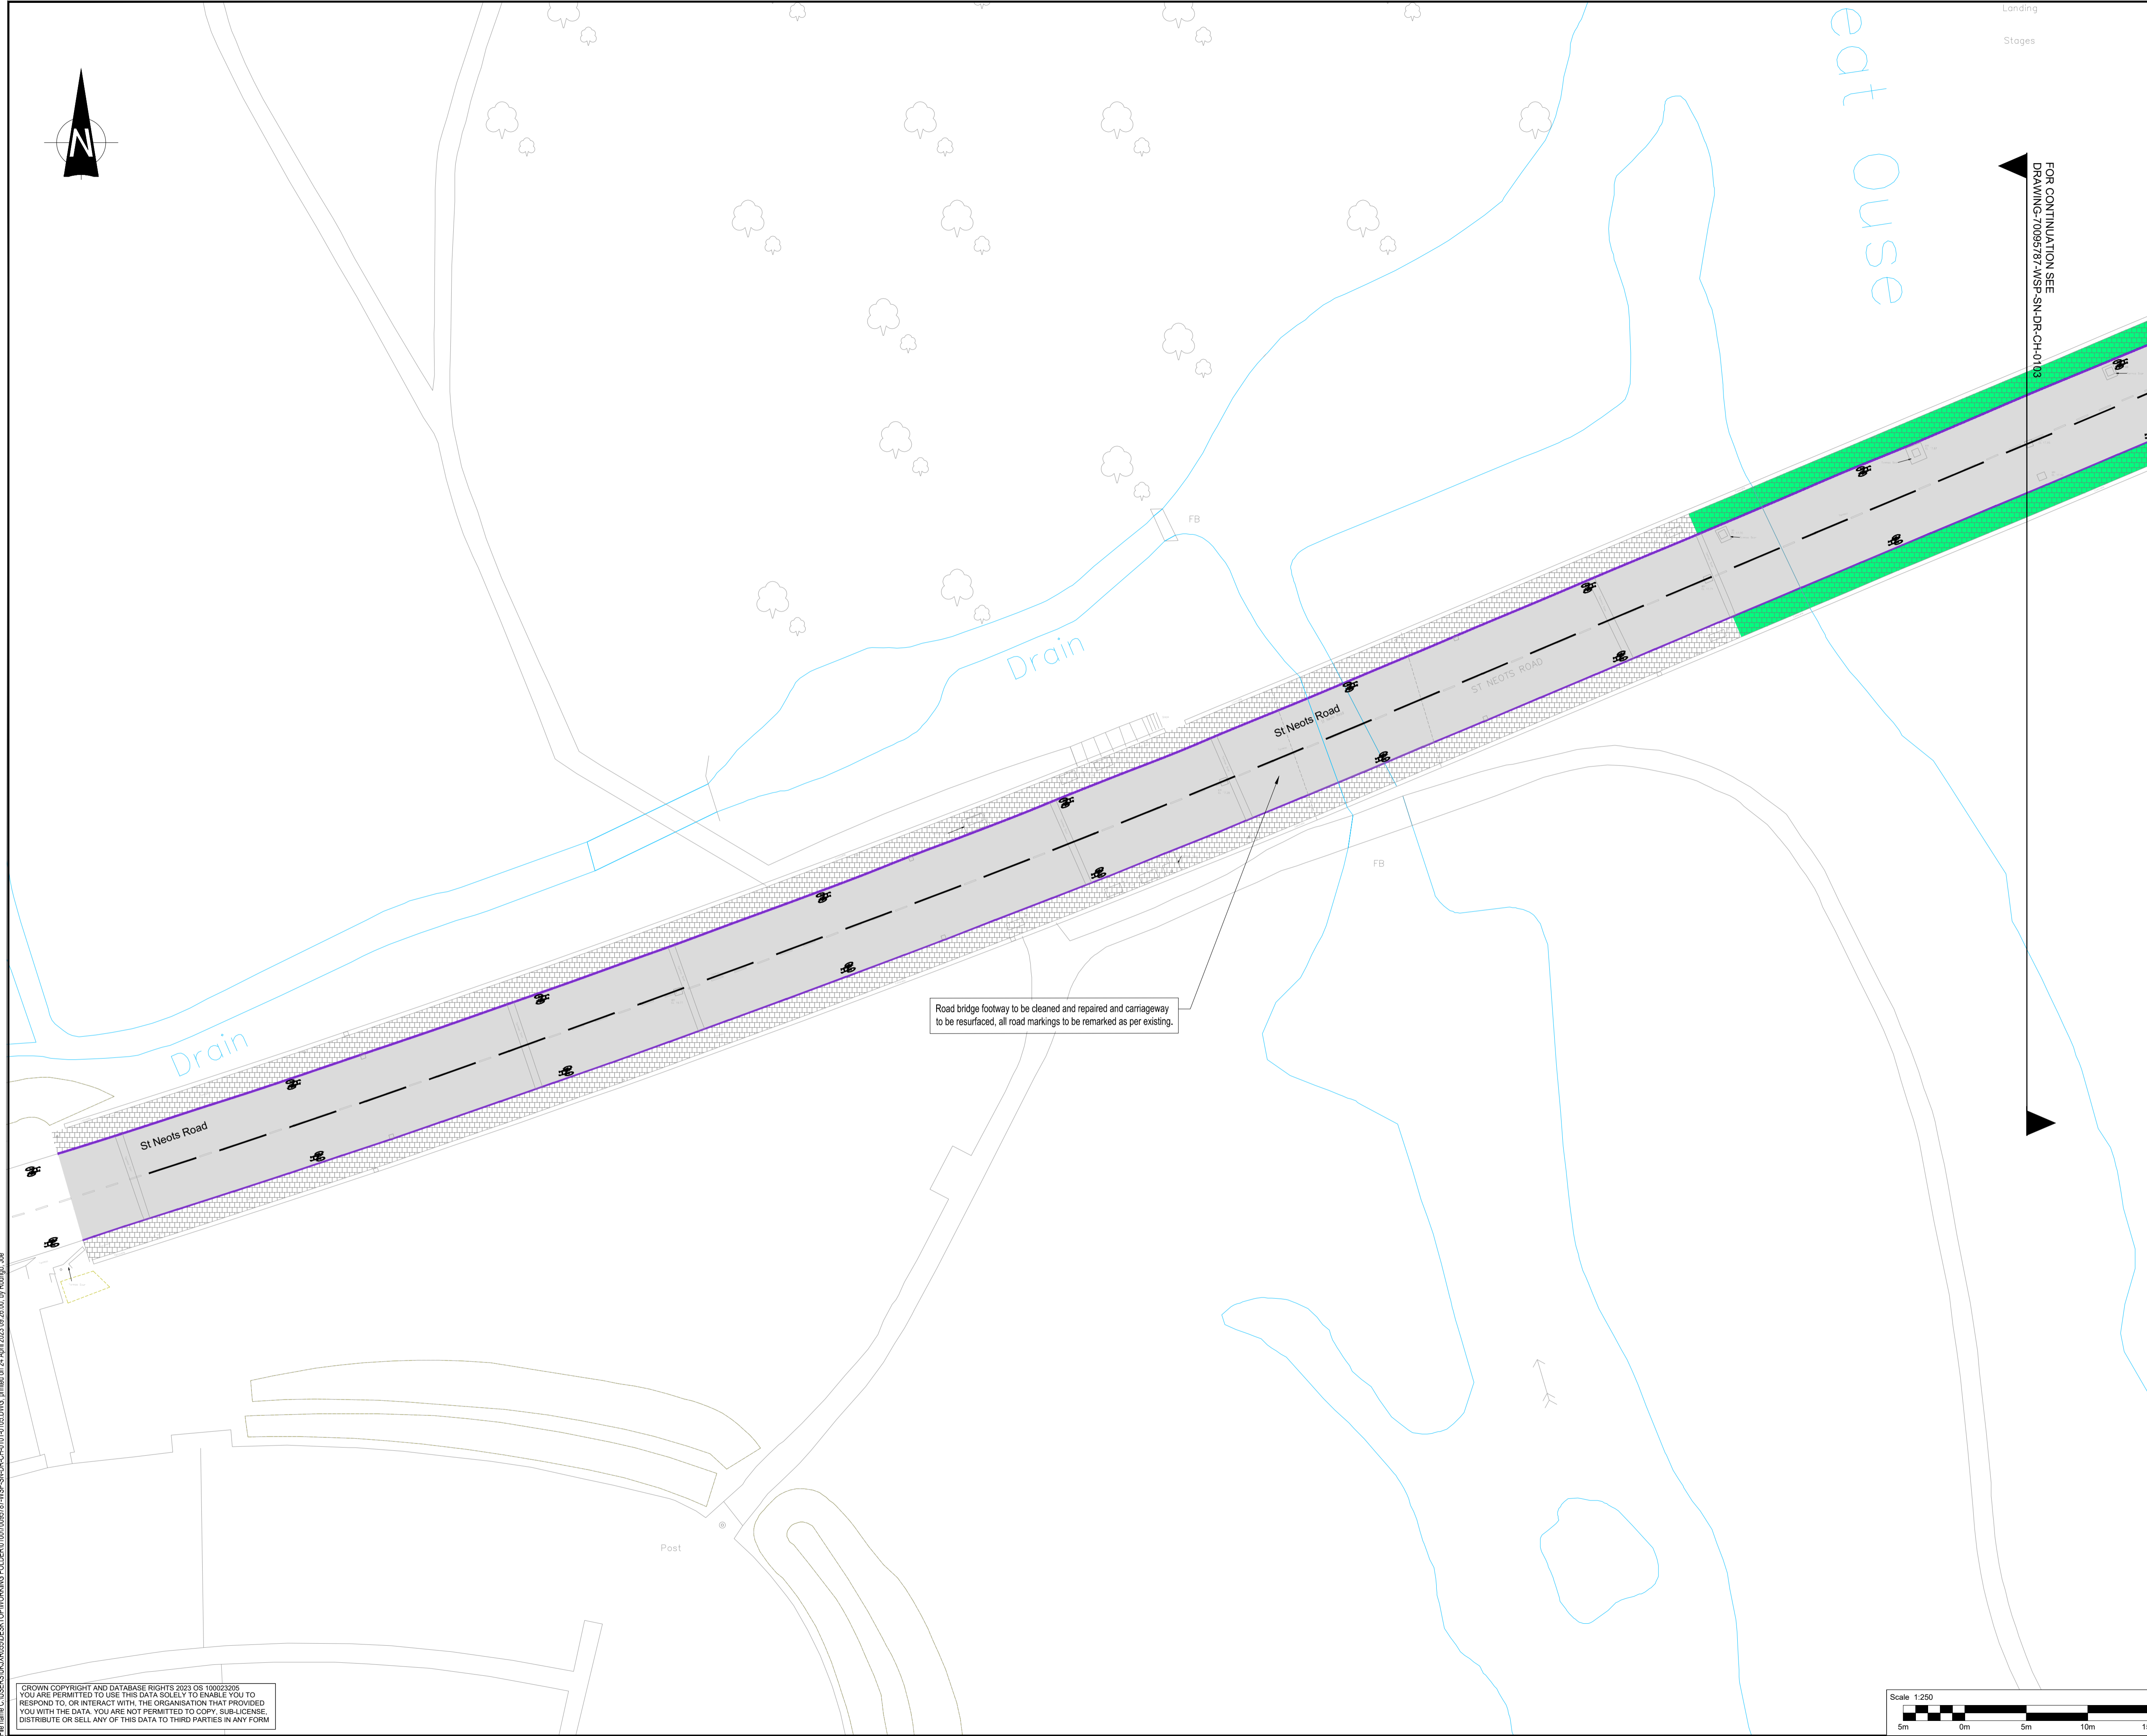

FOR CONTINUATION SEE DRAWING: 70095787-WSP-SN-DR-CH-0103

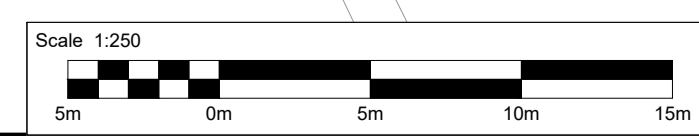

CROWN COPYRIGHT AND DATABASE RIGHTS 2023 OS 100022005
YOU ARE PERMITTED TO USE THIS DATA SOLELY TO ENABLE YOU TO RESPOND TO, OR INTERACT WITH, THE ORGANISATION THAT PROVIDED YOU WITH THE DATA. YOU ARE NOT PERMITTED TO COPY, SUB-LICENSE, DISTRIBUTE OR SELL ANY OF THIS DATA TO THIRD PARTIES IN ANY FORM

File name: C:\Users\K\OneDrive\Working Folder\0070095787-WSP-SN-DR-CH-0105.DWG, printed on 24 April 2023 09:26:30, by Rospop, Joe